




451 EAST GRAND

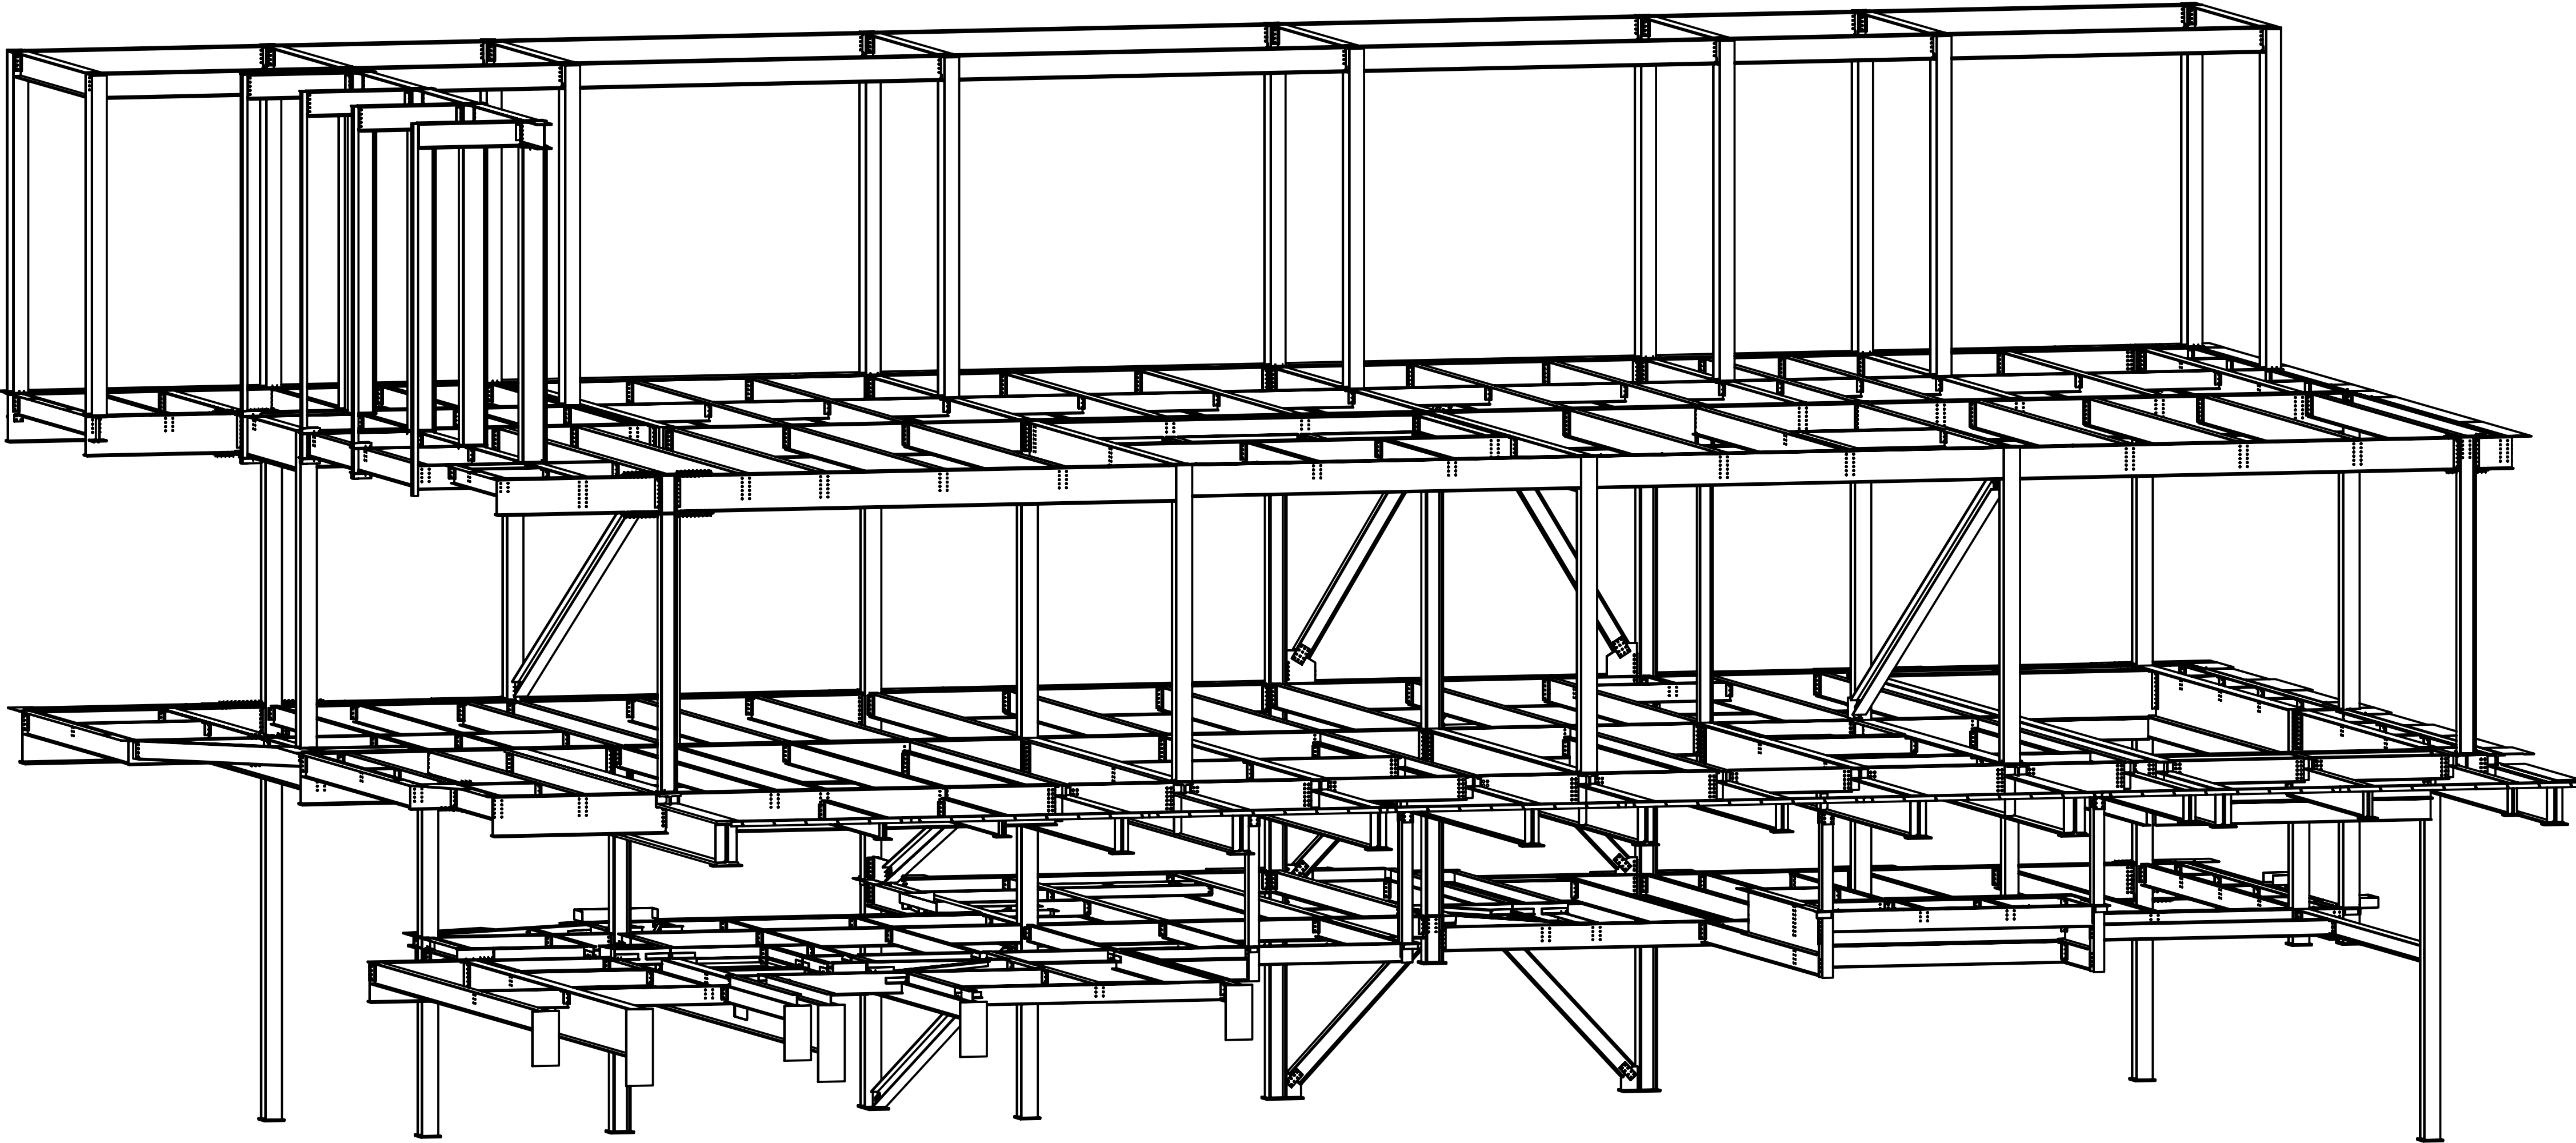

① PODIUM - ISO

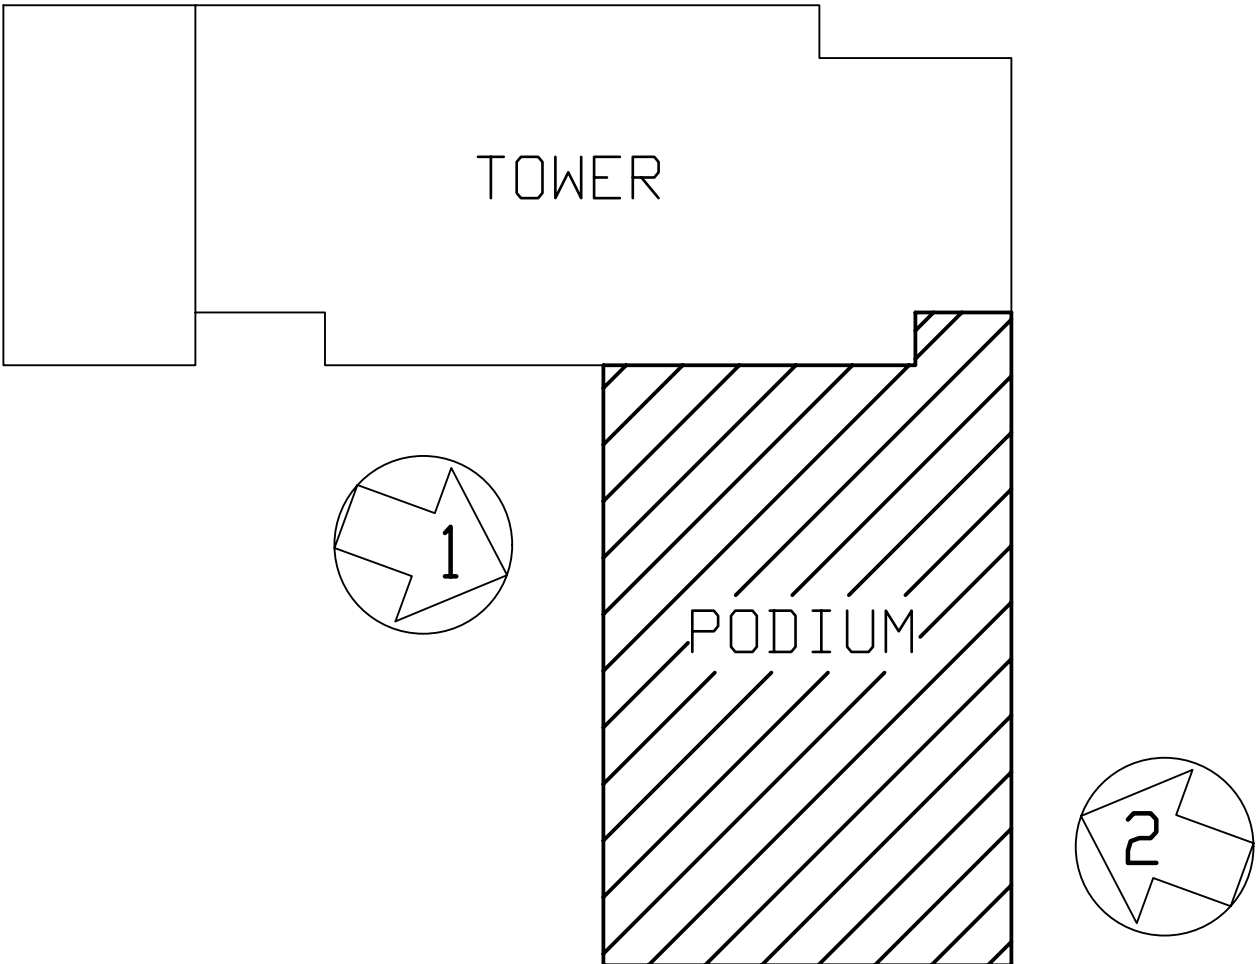

KEY PLAN  
NTS

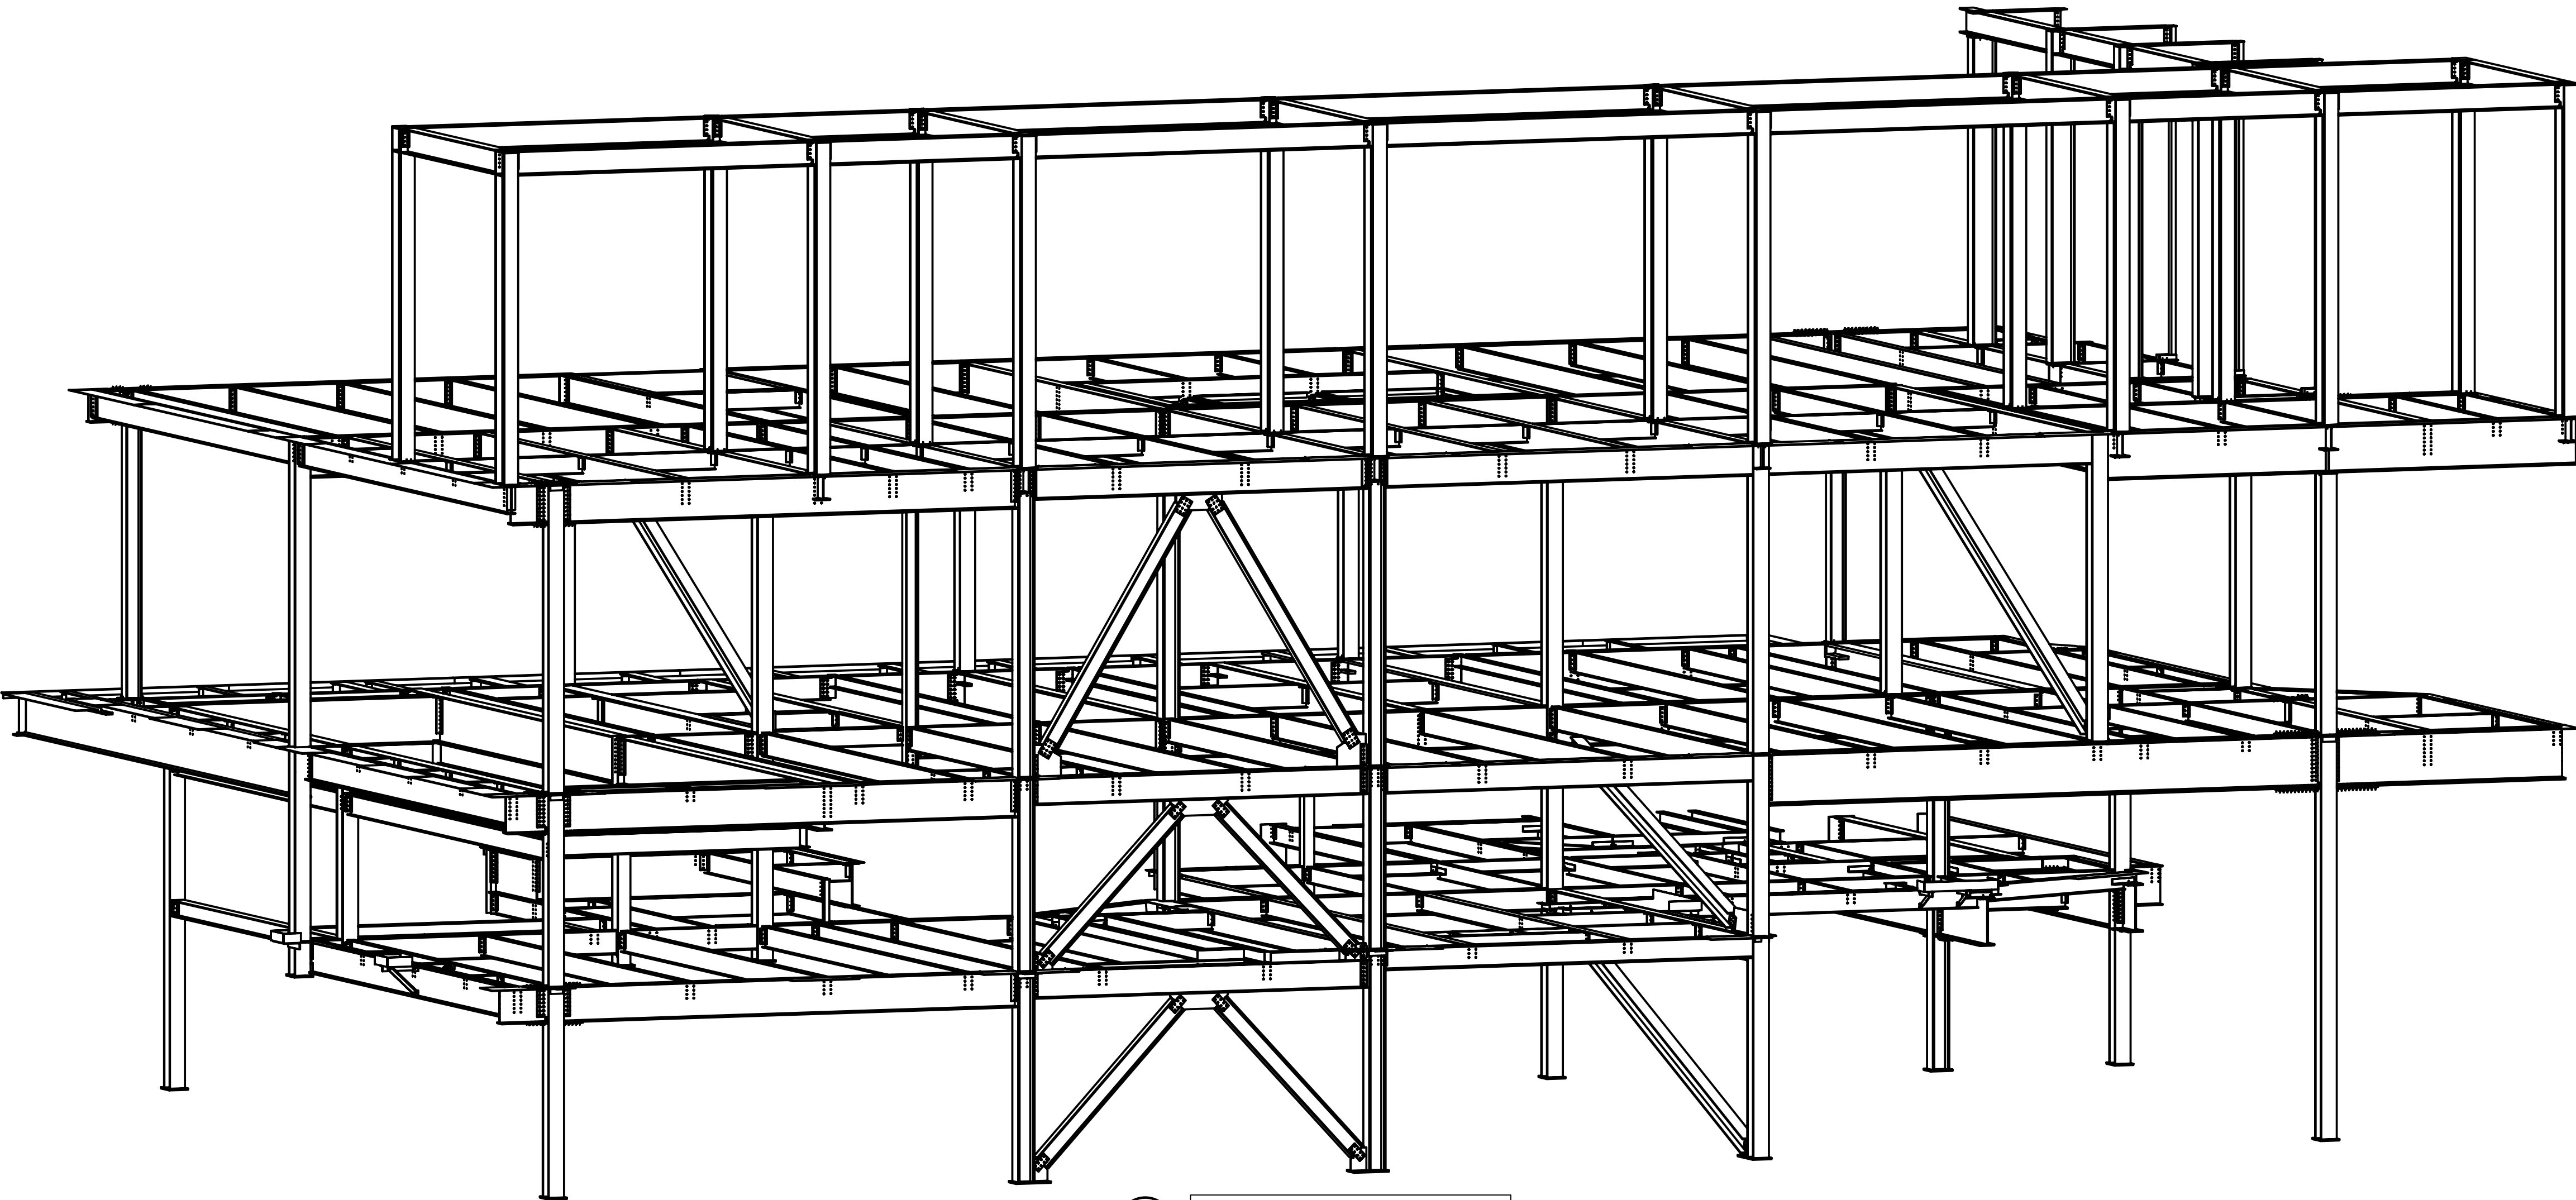

② PODIUM - ISO